

BRICK COTTAGE
SINGLE STOREY
14 PEMBERLEY ROAD

BRICK TERRACE
2 STOREY
14 PEMBERLEY ROAD


BRICK TERRACE
2 STOREY
12 PEMBERLEY ROAD

PEMBERLEY LANE

BRICK TERRACE
2 STOREY
10 PEMBERLEY ROAD
FFL34.30

BRICK TERRACE
2 STOREY
8 PEMBERLEY ROAD

PEMBERLEY ROAD

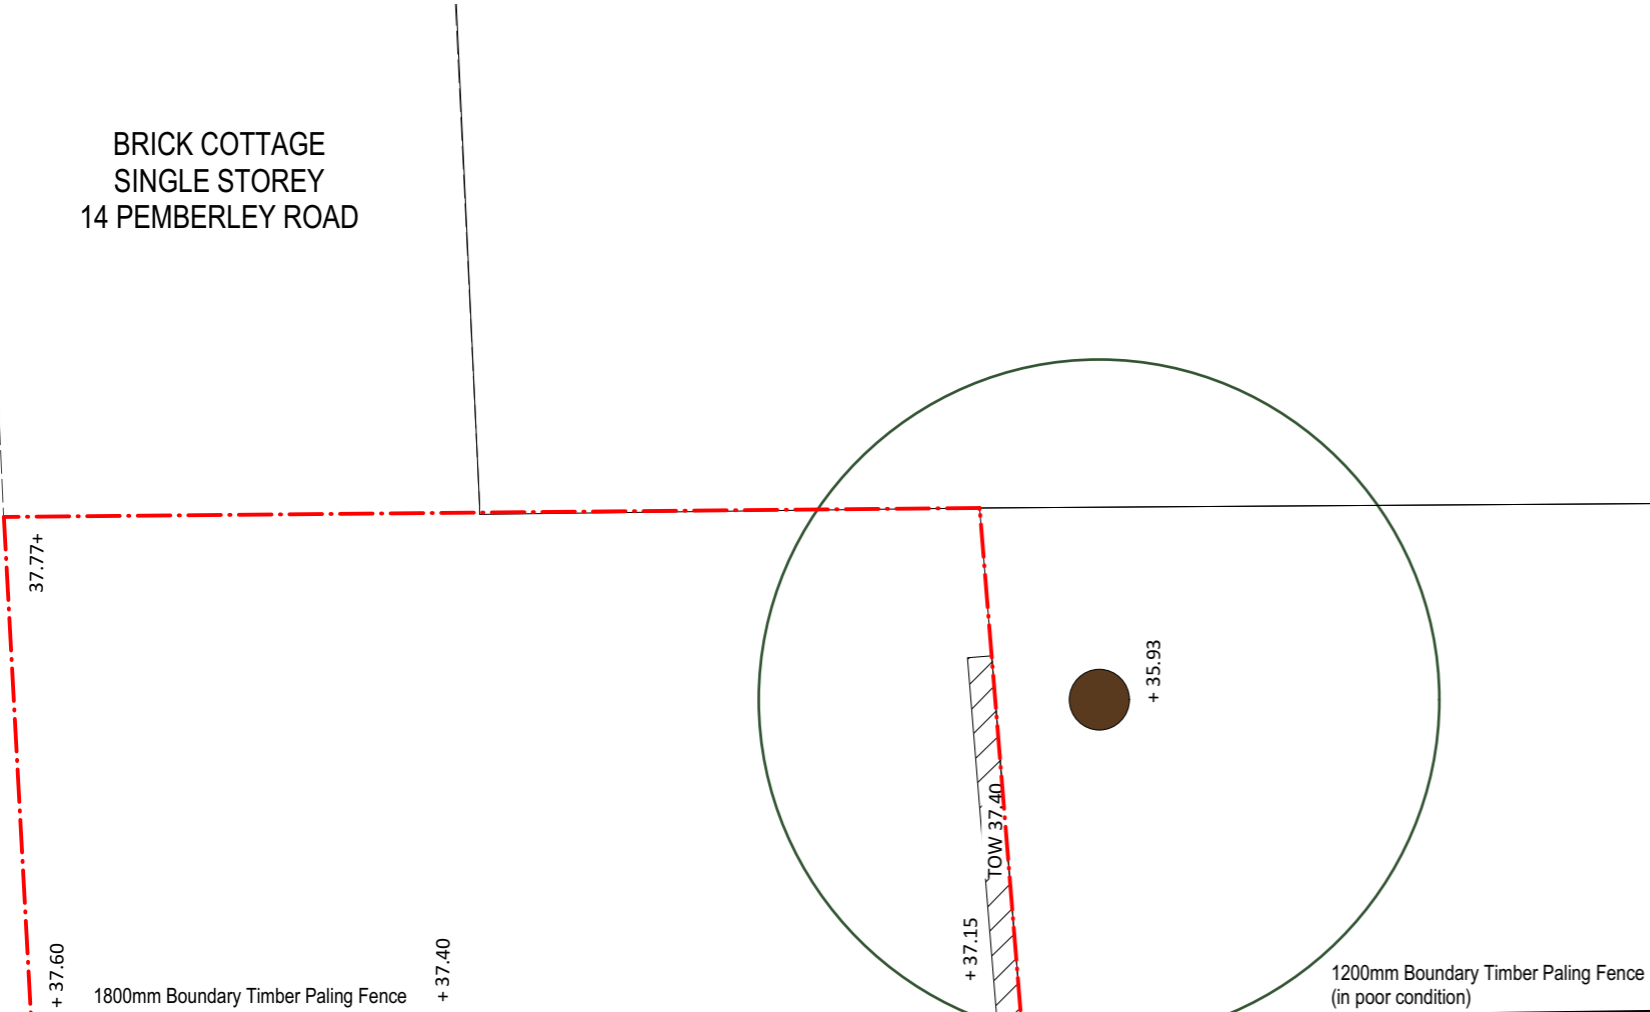

PROJECT	AILDM Student Competition June 2019		PROJECT #	001
CLIENT	WILLIAM & EMMA DARCY		DATE:	
DWG	Landscape Plan - Rear Garden		SCALE:	1:100@A3
			DRAWN:	
			DWG #	